


# TYPICAL LINK SLAB REINFORCEMENT PLAN

PBU CONNECTION DETAILS

DATE OF ISSUE  
APRIL 2024

DRAWING NUMBER  
**6.2.9**

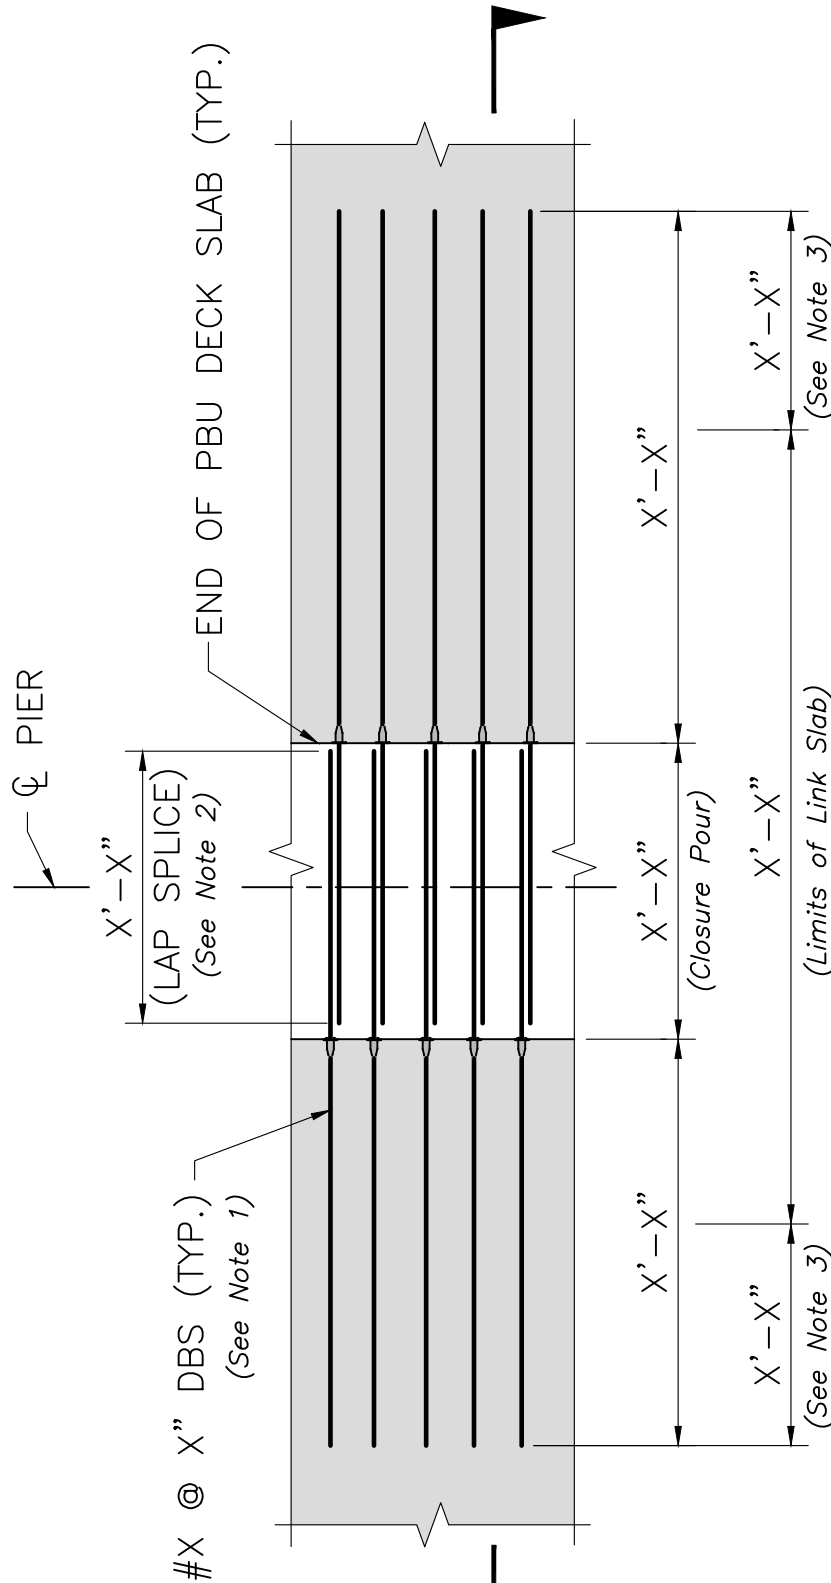

## NOTE:

DECK SLAB REINFORCEMENT NOT SHOWN FOR CLARITY.

## LINK SLAB REINFORCEMENT PLAN

SCALE:  $\frac{1}{2}" = 1'-0"$

### NOTES:

1. #X @ X" = Size and spacing of primary link slab reinforcement are determined by design.
2. Minimum lap lengths for link slab reinforcement are determined by design.
3. Development length of link slab reinforcement.