


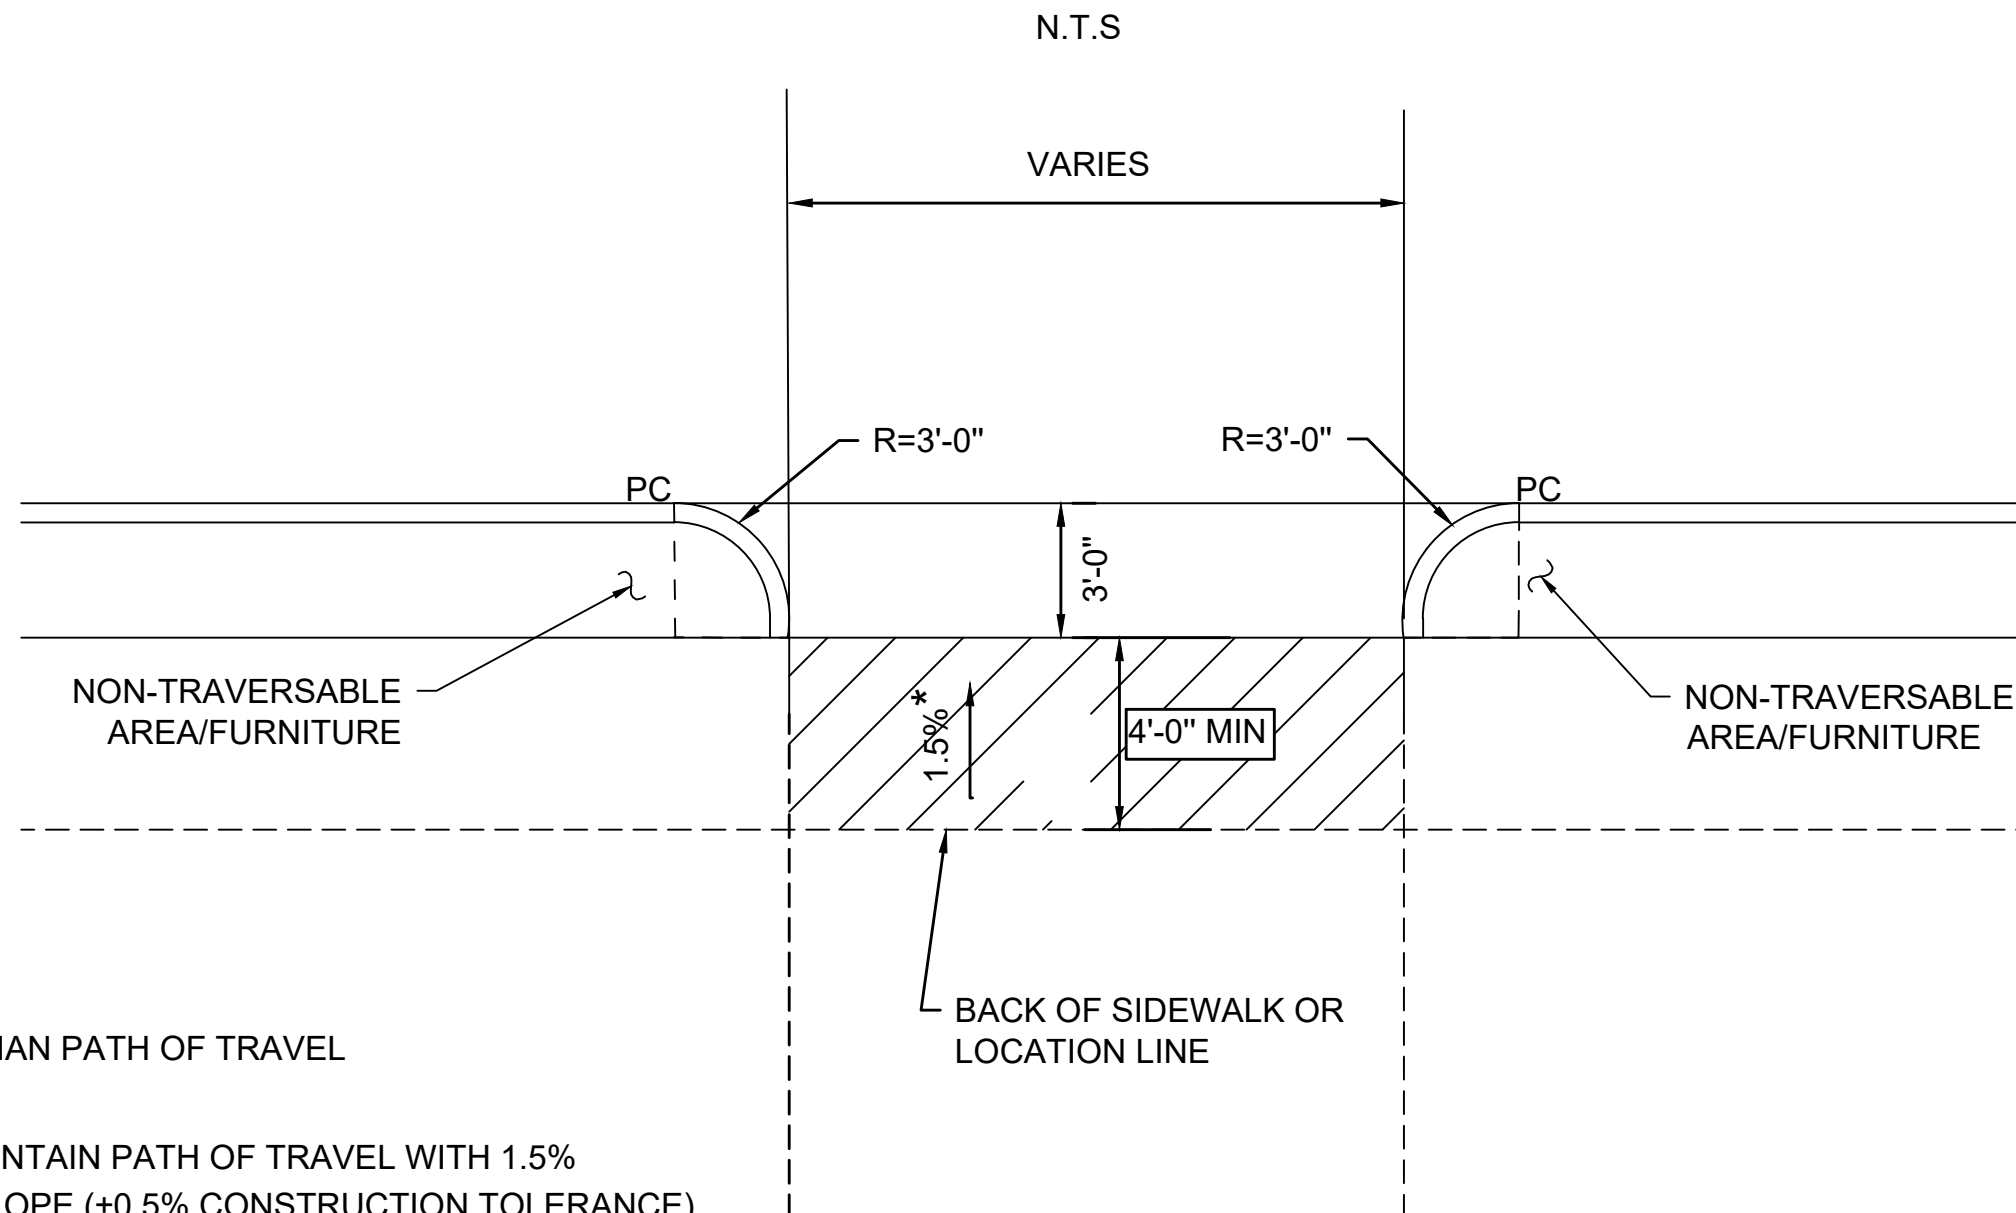

**LEGEND:**



= PEDESTRIAN PATH OF TRAVEL

\*

= MUST MAINTAIN PATH OF TRAVEL WITH 1.5%  
CROSS SLOPE (±0.5% CONSTRUCTION TOLERANCE)

**NOTES:**

1. TO DETERMINE THE WIDTH OF DRIVEWAYS REFER TO CHAPTER 15 OF THE PROJECT DEVELOPMENT AND DESIGN GUIDE.
2. WHEN THE SIDEWALK IS PAVED TO THE CURB LINE, USE SHORT CURB RETURNS AT THE HIGHWAY CURB LINE PC'S, SHOWN IN THESE DESIGNS.
3. THE MINIMUM BUFFER WHEN USING THIS DETAIL IS 3'-0". IF IT IS NOT FEASIBLE TO PROVIDE A 3'-0" BUFFER, REFER TO DRAWING #701.1.2.
4. PEDESTRIAN PATH OF TRAVEL AT DRIVEWAYS SHALL BE NO LESS THAN 4'-0" WIDE AND FREE OF VERTICAL OBSTRUCTIONS ( FOR ALL CONSTRAINED CONDITIONS).