




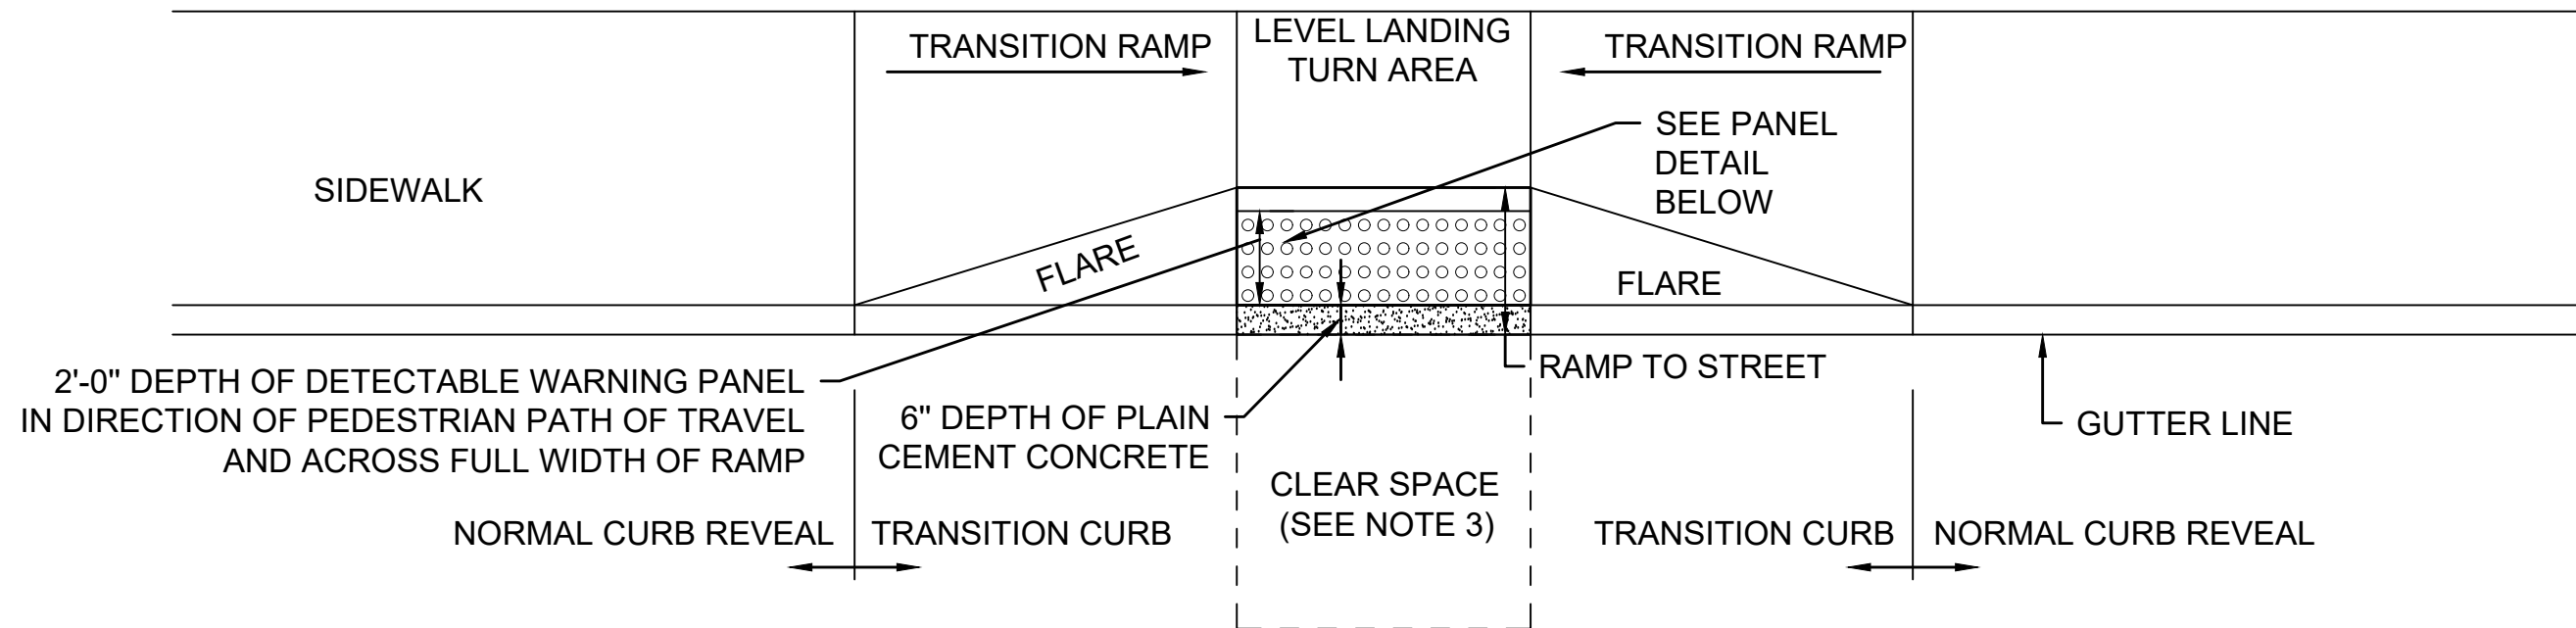

TYPICAL INSTALLATION

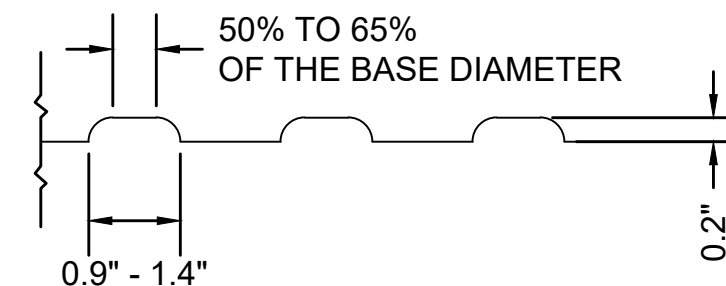

SECTION A-A

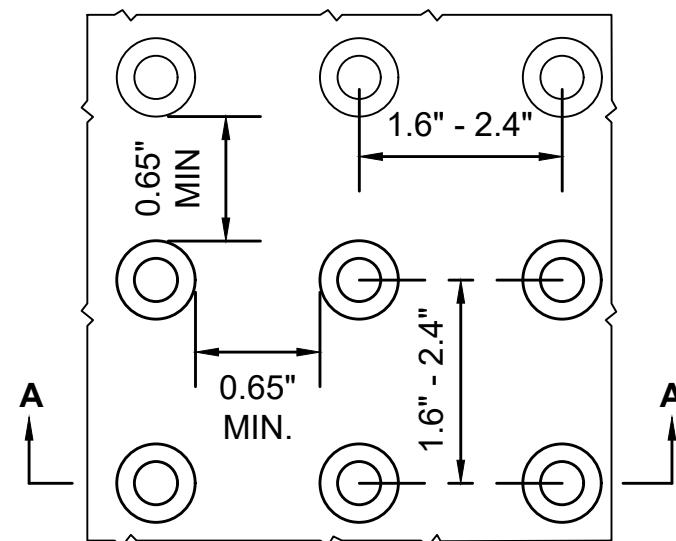

DETAIL OF DETECTABLE WARNING PANEL

NOTES:

- PANELS MAY BE CONCRETE PRECAST OR CAST IN PLACE OR OTHER SUITABLE MATERIAL PERMANENTLY APPLIED TO THE RAMP.
- DETECTABLE WARNING SURFACES SHALL CONTRAST VISUALLY WITH ADJACENT WALKING SURFACES EITHER LIGHT-ON-DARK OR DARK-ON-LIGHT.
- A CLEAR SPACE OF 5'-0" X 5'-0" SHALL BE PROVIDED AT THE BOTTOM OF A PEDESTRIAN CURB RAMP. IN CONSTRAINED LOCATIONS, THE CLEAR SPACE MAY BE REDUCED TO 4'-0" X 4'-0". THE CLEAR SPACE SHALL BE WHOLLY OUTSIDE ANY VEHICULAR OR BICYCLE LANES THAT ARE PARALLEL WITH THE CROSSWALK. IF A MARKED CROSSWALK IS PROVIDED, THE CLEAR SPACE SHALL BE ENTIRELY WITHIN THE CROSSWALK.
- DETECTABLE WARNING PANEL SHALL NOT BE INTERRUPTED BY OBJECT (i.e., MANHOLE, HANDHOLE, ETC.).