


DETAIL A

ABBREVIATION	ABBREVIATION
SYL	SOLID YELLOW LINE
SWL	SOLID WHITE LINE
BWL	BROKEN WHITE LINE
DWL	DOTTED WHITE LINE
DWLEx	DOTTED WHITE LINE EXTENSION
EOP	EDGE OF PAVEMENT

NOTES:  
PAVEMENT MARKING LINES SHALL BE 6 IN. WIDE UNLESS OTHERWISE NOTED

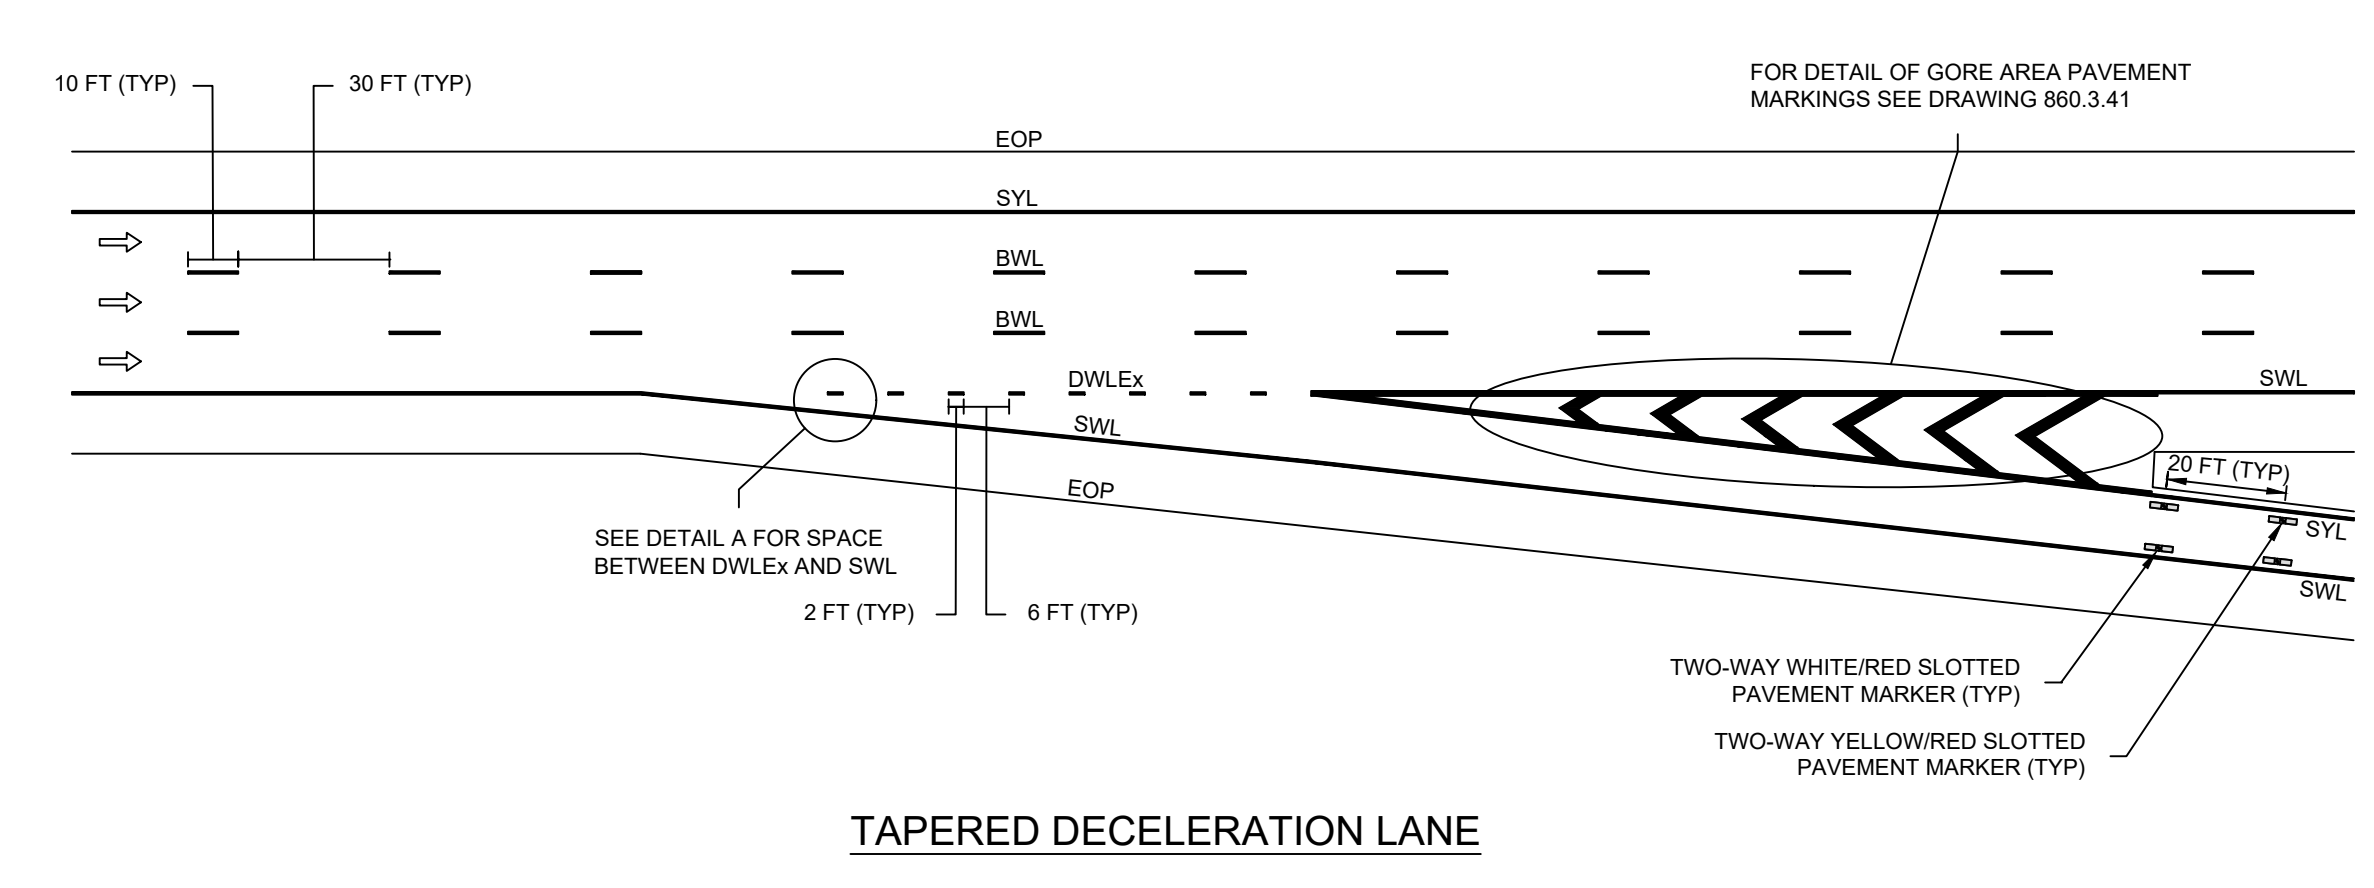

LEGEND

- DIRECTION OF TRAFFIC
- TWO-WAY SLOTTED PAVEMENT MARKER
- TRAFFIC SIGNS AND SUPPORTS

TAPERED DECELERATION LANE