



**PARALLEL ACCELERATION LANE**

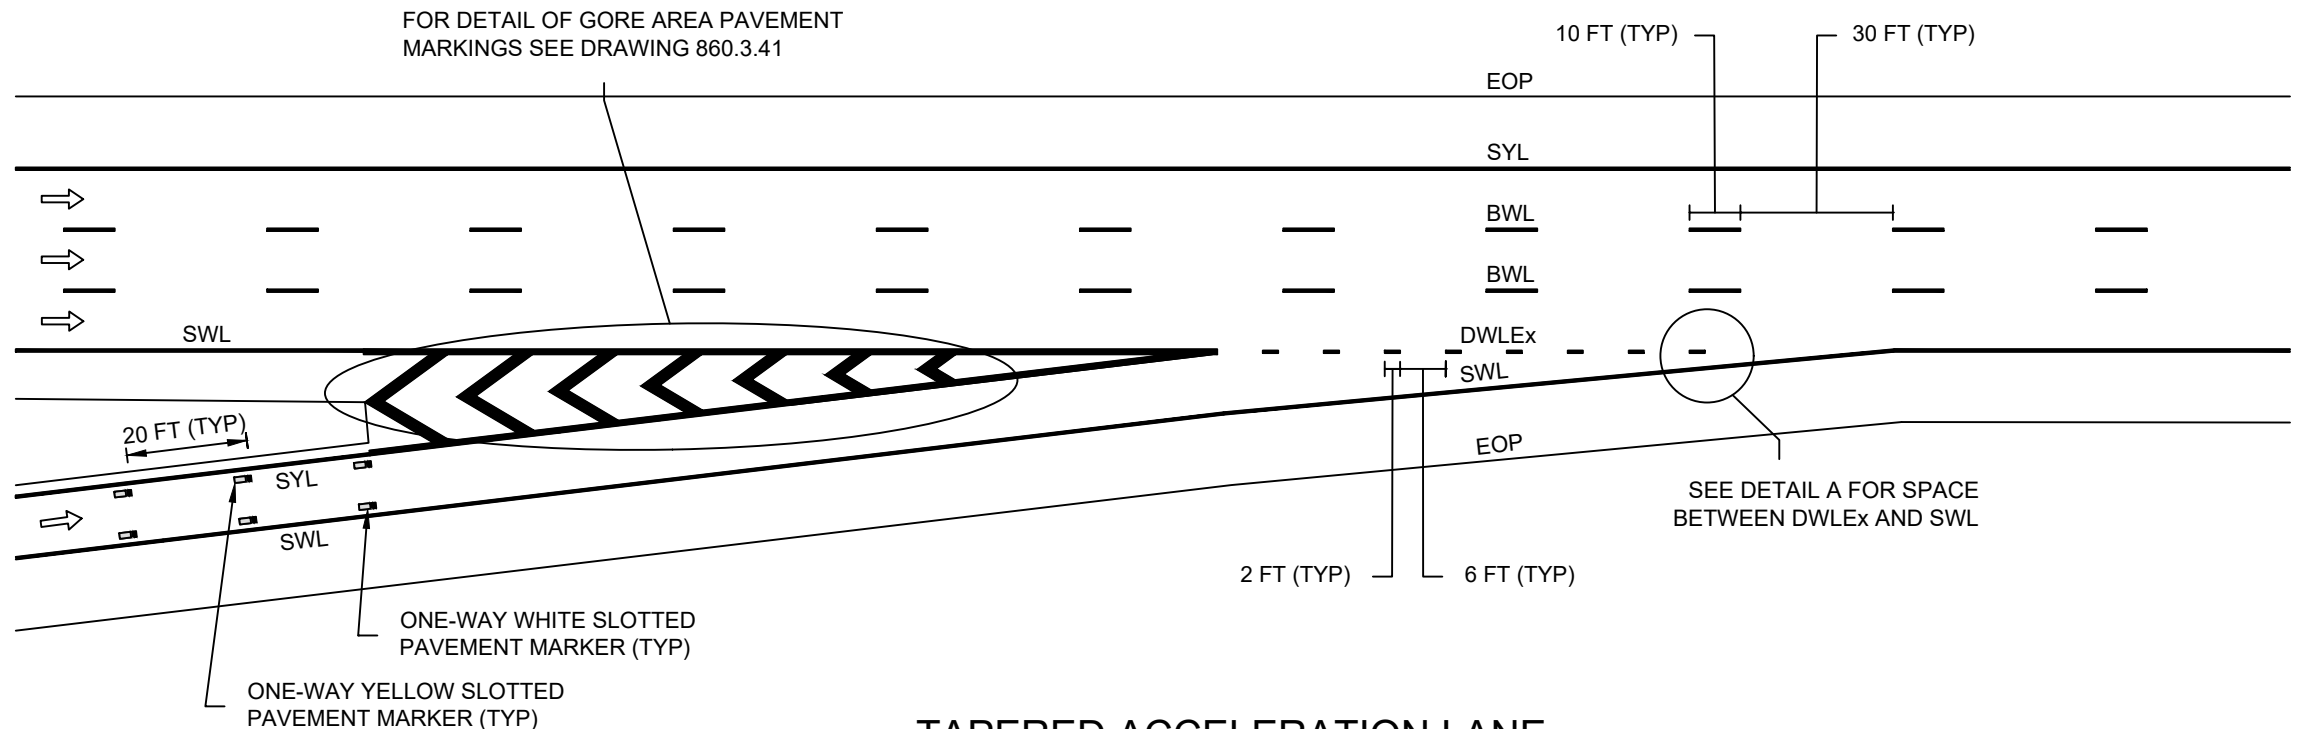

**TAPERED ACCELERATION LANE**

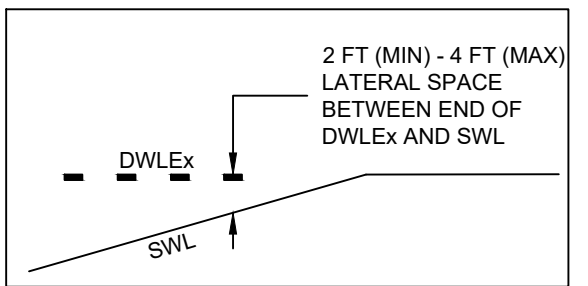

DETAIL A

ABBREVIATION	DESCRIPTION
SYL	SOLID YELLOW LINE
SWL	SOLID WHITE LINE
BWL	BROKEN WHITE LINE
DWL	DOTTED WHITE LINE
DWLEx	DOTTED WHITE LINE EXTENSION
EOP	EDGE OF PAVEMENT

**NOTES:**  
PAVEMENT MARKING LINES SHALL BE 6 IN. WIDE UNLESS OTHERWISE NOTED

- LEGEND**
- DIRECTION OF TRAFFIC
  - ONE-WAY SLOTTED PAVEMENT MARKER
  - TRAFFIC SIGNS AND SUPPORTS