


FOR DETAIL OF GORE AREA PAVEMENT MARKINGS SEE DRAWING 860.3.41

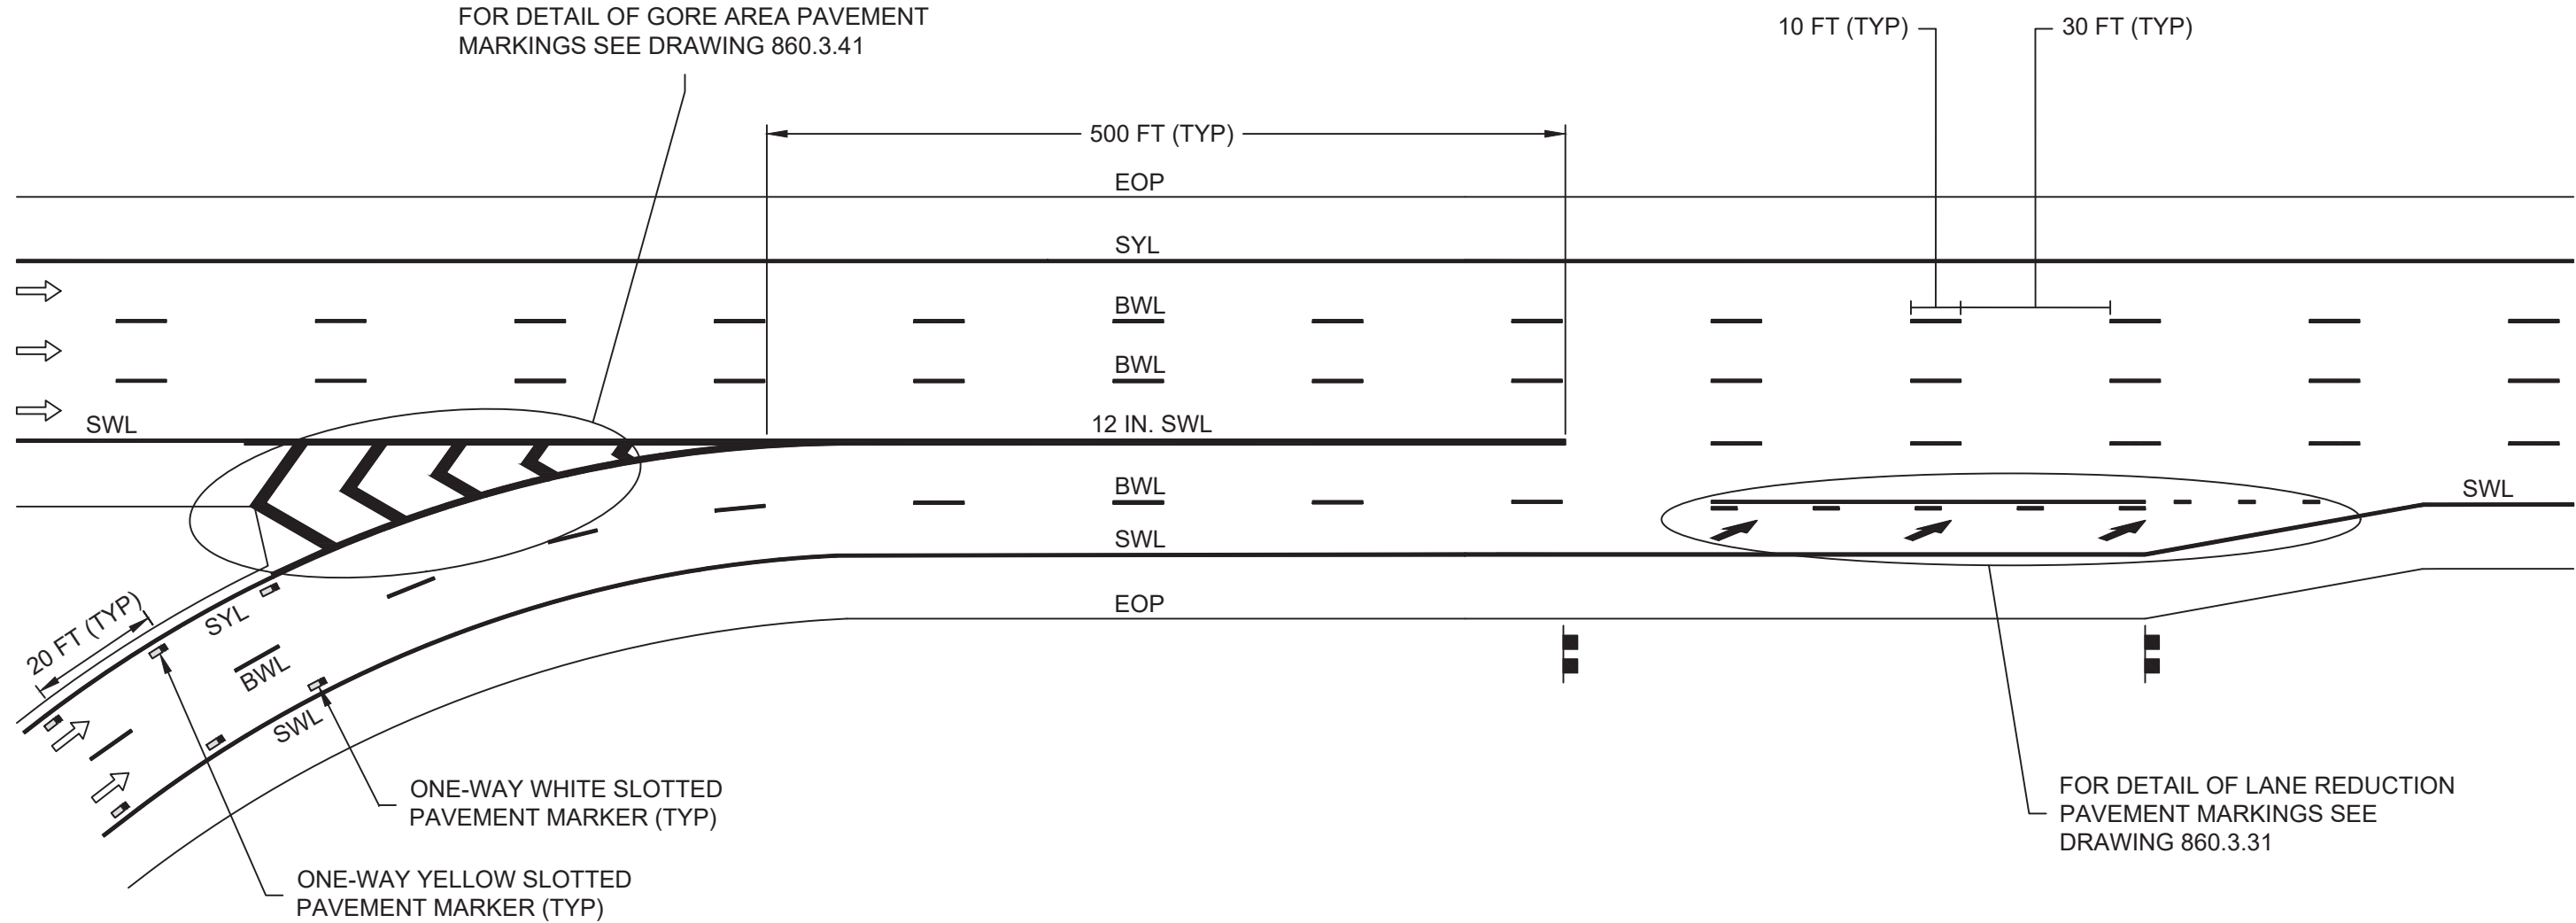

NOTES:
PAVEMENT MARKING LINES SHALL BE 6 IN. WIDE UNLESS OTHERWISE NOTED

ABBREVIATION	DESCRIPTION
SYL	SOLID YELLOW LINE
SWL	SOLID WHITE LINE
BWL	BROKEN WHITE LINE
DWL	DOTTED WHITE LINE
DWLEx	DOTTED WHITE LINE EXTENSION
EOP	EDGE OF PAVEMENT

LEGEND	
	DIRECTION OF TRAFFIC
	ONE-WAY SLOTTED PAVEMENT MARKER
	TRAFFIC SIGNS AND SUPPORTS