



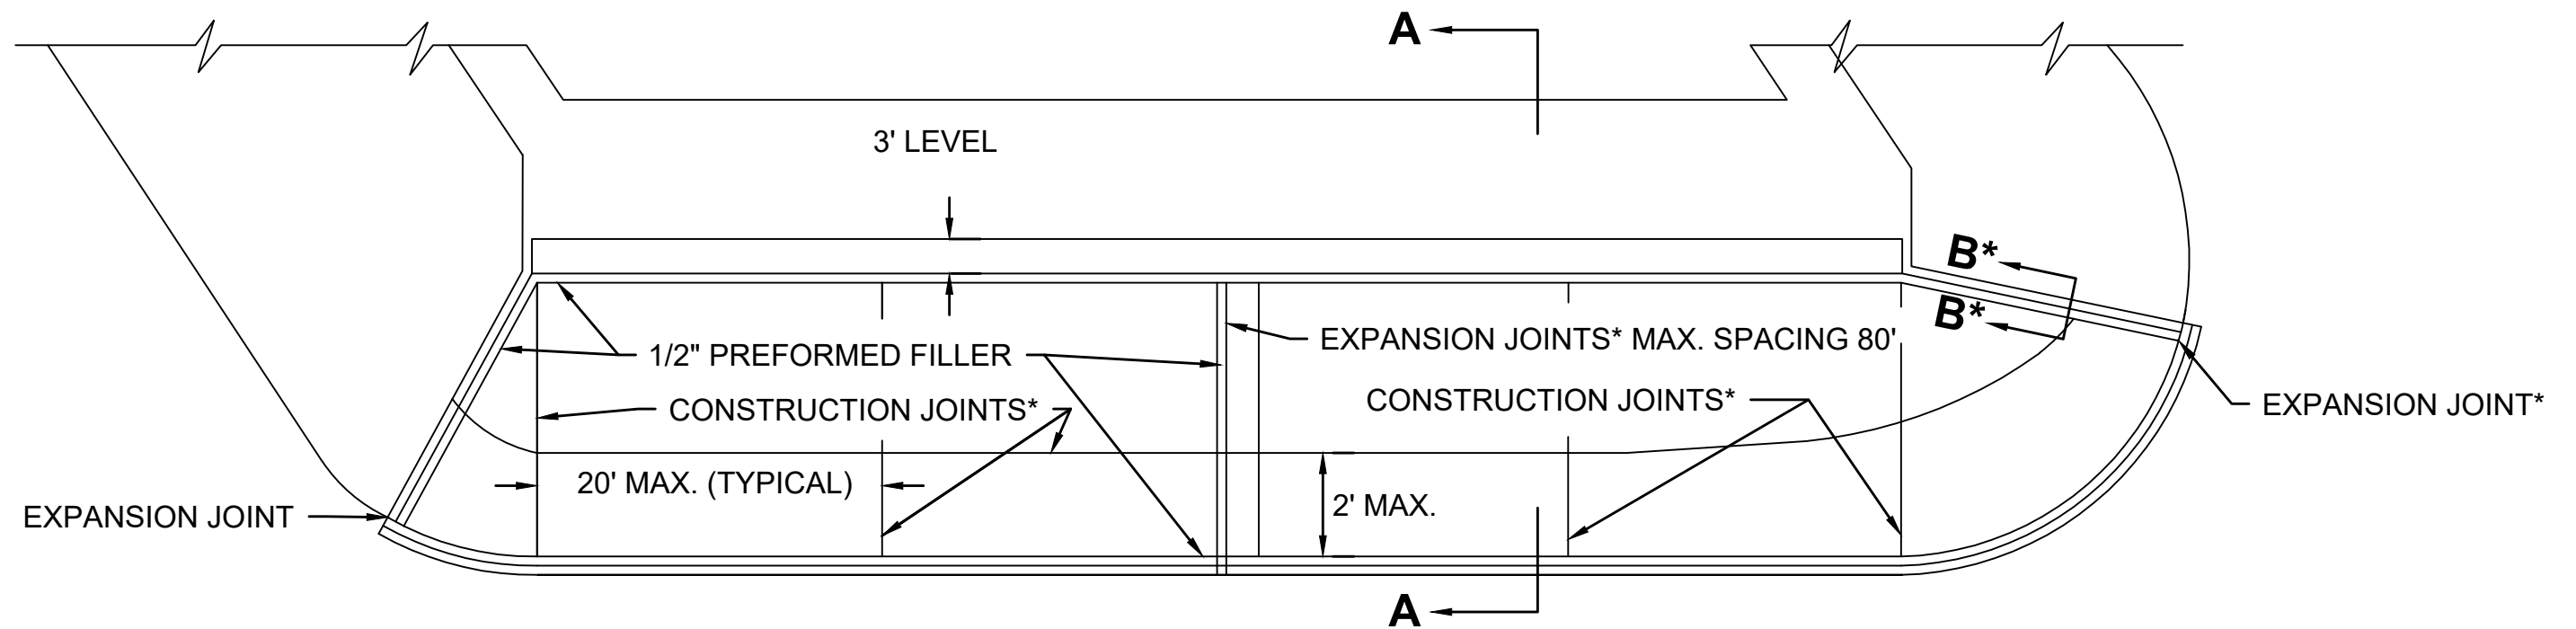

PLAN

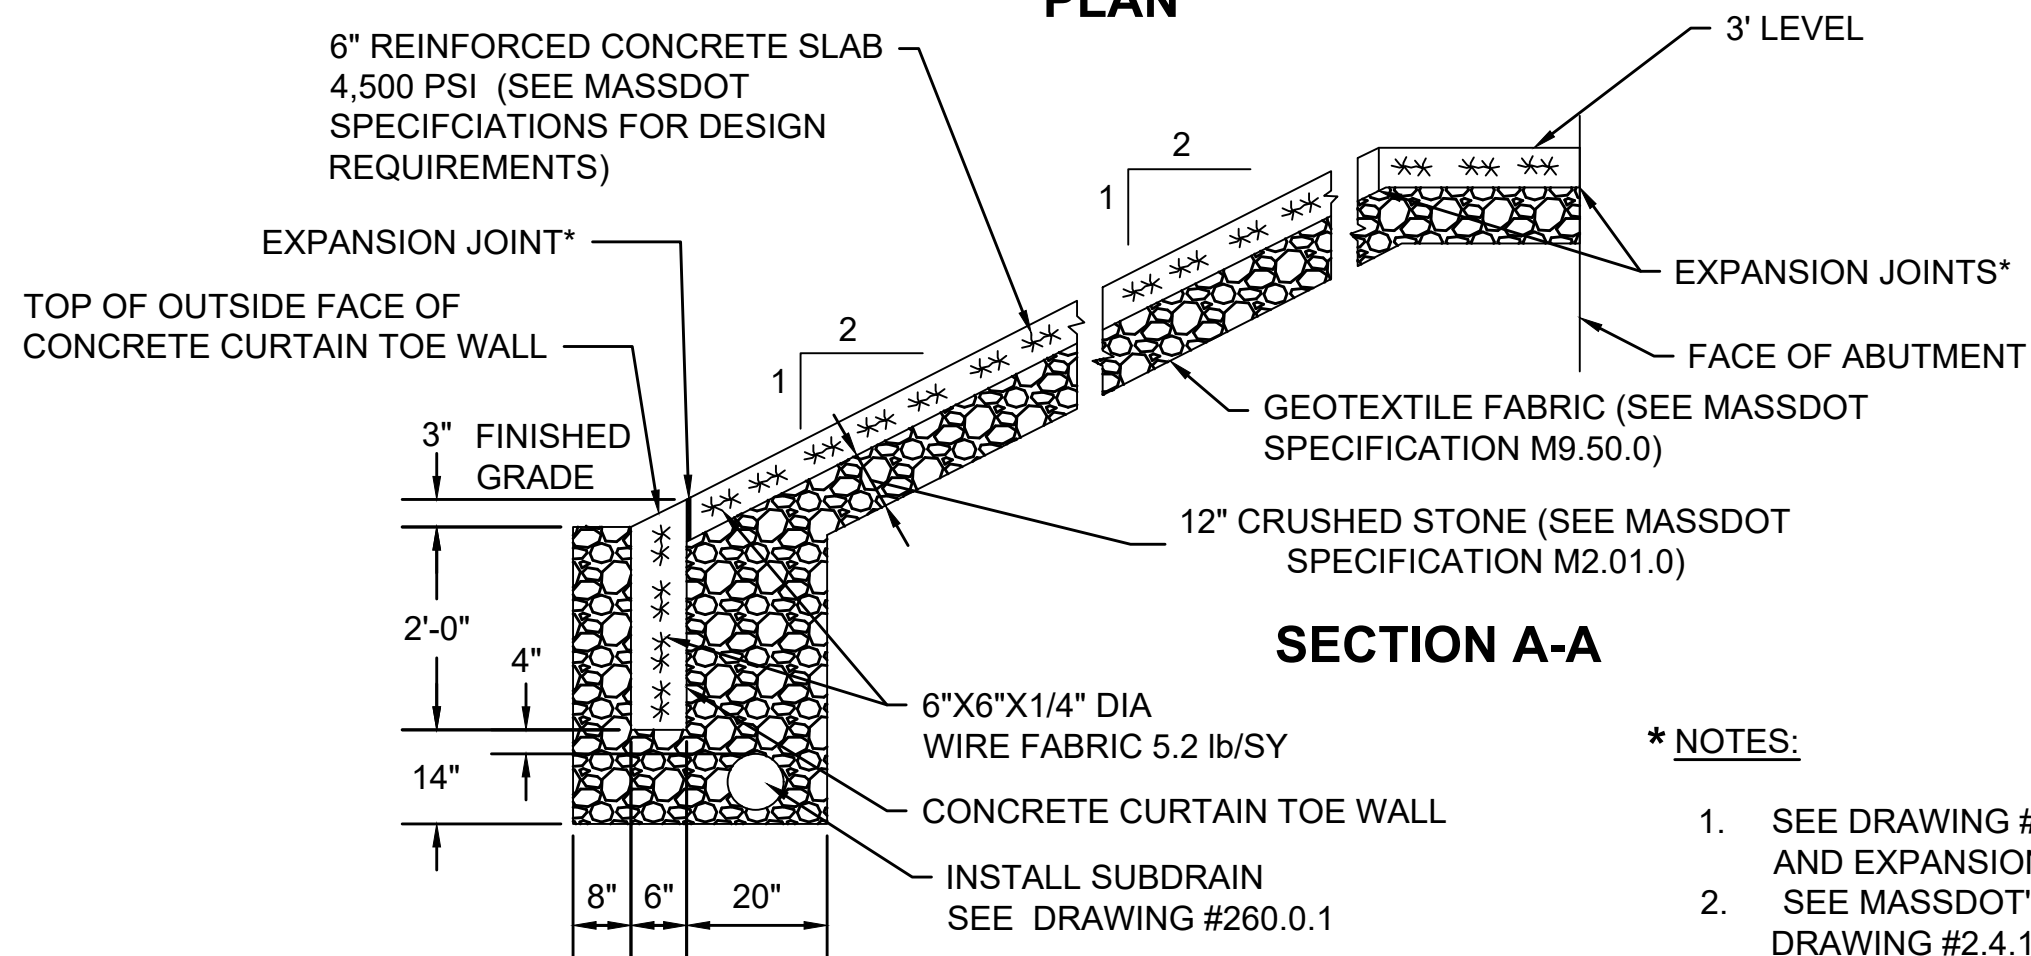

SECTION A-A

*** NOTES:**

1. SEE DRAWING #987.3.2 FOR SECTION B-B AND EXPANSION JOINT DETAILS.
2. SEE MASSDOT'S BRIDGE MANUAL PART II DRAWING #2.4.1 FOR ADDITIONAL INFORMATION.