


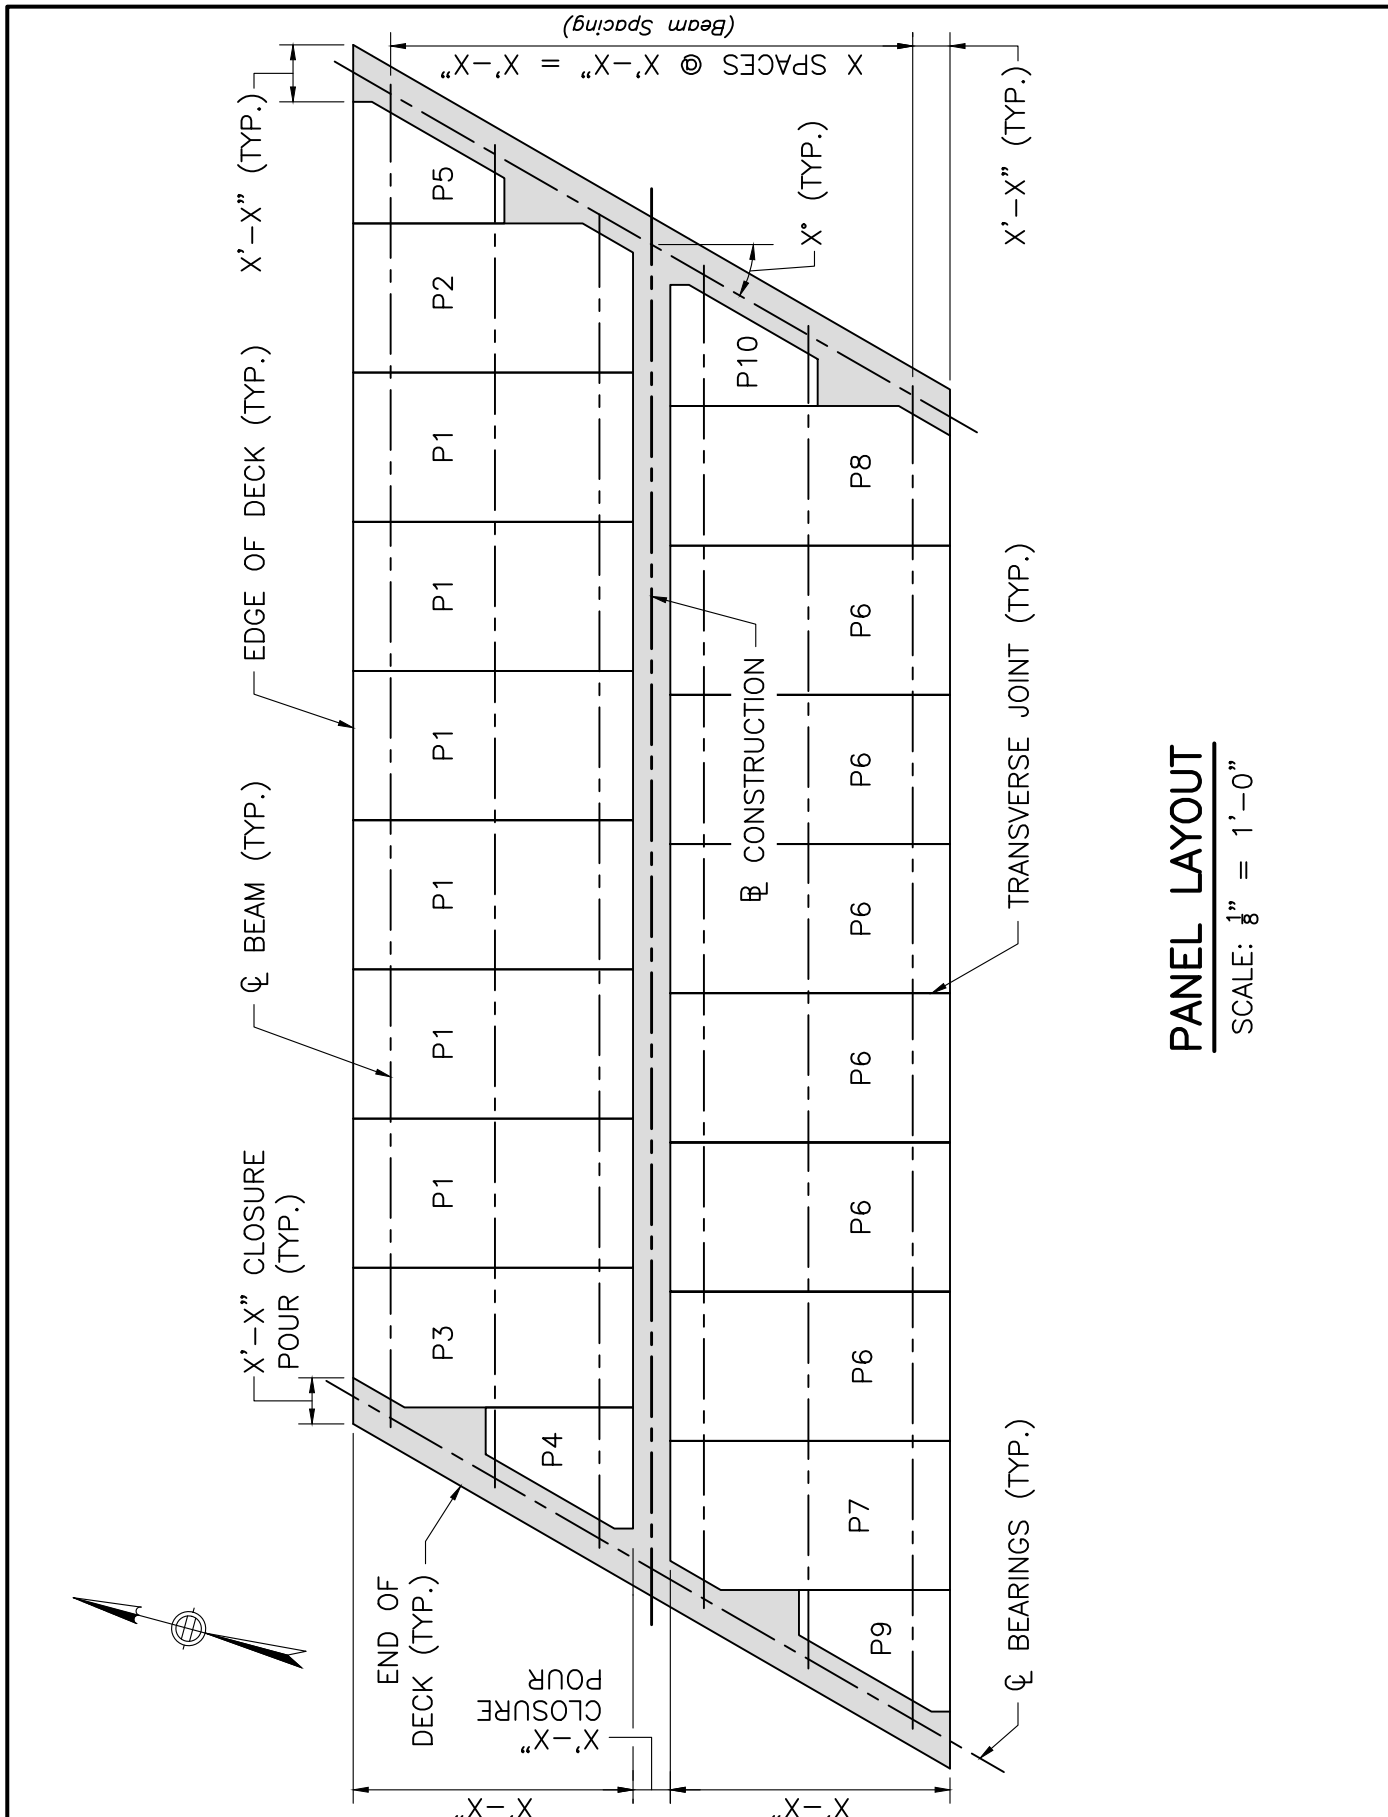

PANEL LAYOUT
 SCALE: $\frac{1}{8}'' = 1'-0''$