



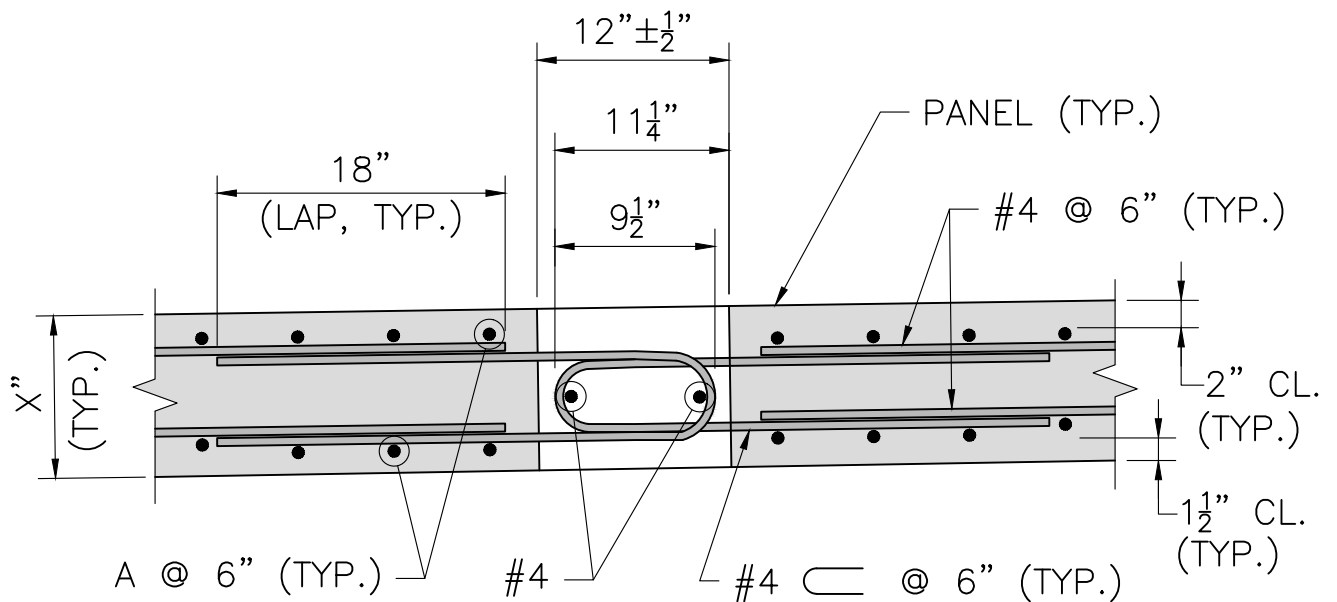

(180° HOOKS)

TRANSVERSE CLOSURE POUR

SCALE: 1" = 1'-0"

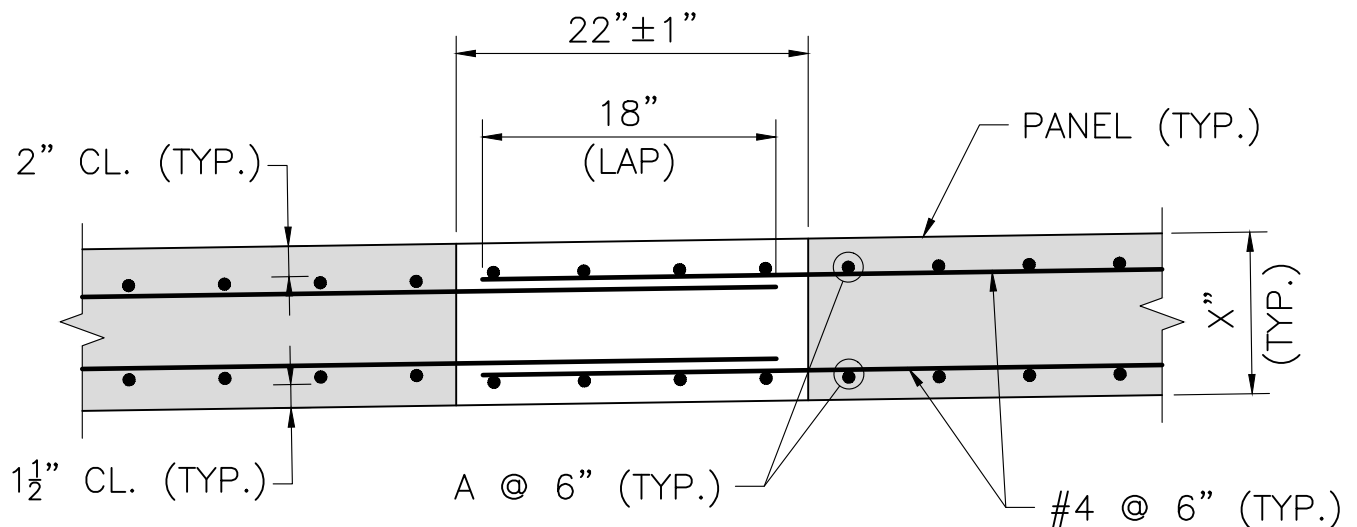

NOTE:

MECHANICAL REINFORCING BAR SPLICERS MAY BE USED IN LIEU OF EXTENDED REINFORCEMENT.

(EXTENDED REINFORCEMENT)

TRANSVERSE CLOSURE POUR

SCALE: 1" = 1'-0"



LRFD BRIDGE
MANUAL, PART III

TRANSVERSE CLOSURE
POUR OPTIONS
CLOSURE POURS

DATE OF ISSUE
APRIL 2024

DRAWING NUMBER

7.6.4