


SECTION A-A


STONE FOR PIPE ENDS
(SEE MASSDOT SPECIFICATION SUBSECTION M2.0.3)

OUTFALL PIPE

SLOPE

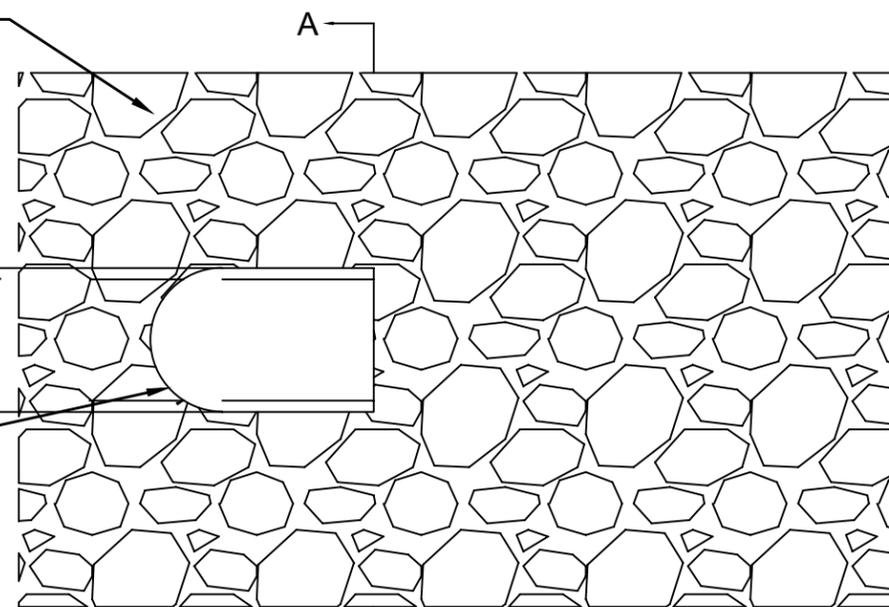

PLAN

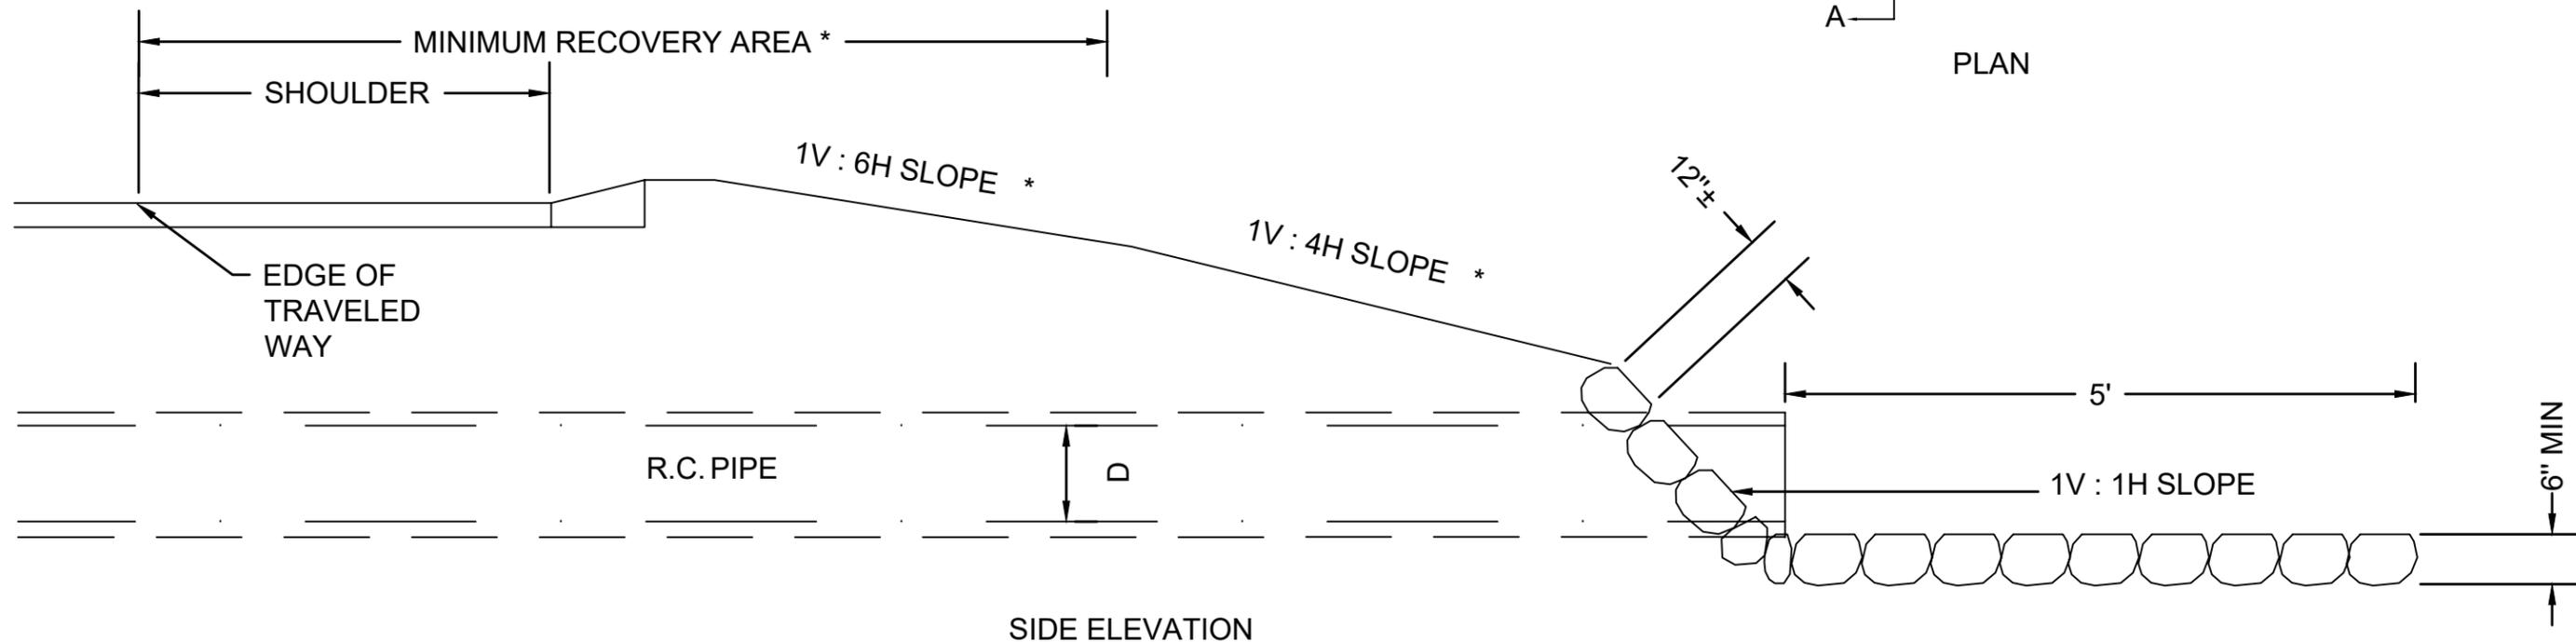

SIDE ELEVATION

* SEE TYPICAL SECTIONS

NOTES:

1. STONE TREATMENT OF PIPE ENDS SHALL NOT BE USED IN THE VEHICLE RECOVERY AREA.
2. MINIMUM MASS PER STONE=50LBS:MAXIMUM MASS PER STONE =125LBS.
3. FOR DESCRIPTION, MATERIALS AND CONSTRUCTION METHODS, SEE STANDARD SPECIFICATIONS M2.02.3 AND SUBSECTION 258 RESPECTIVELY.