


ELEVATION

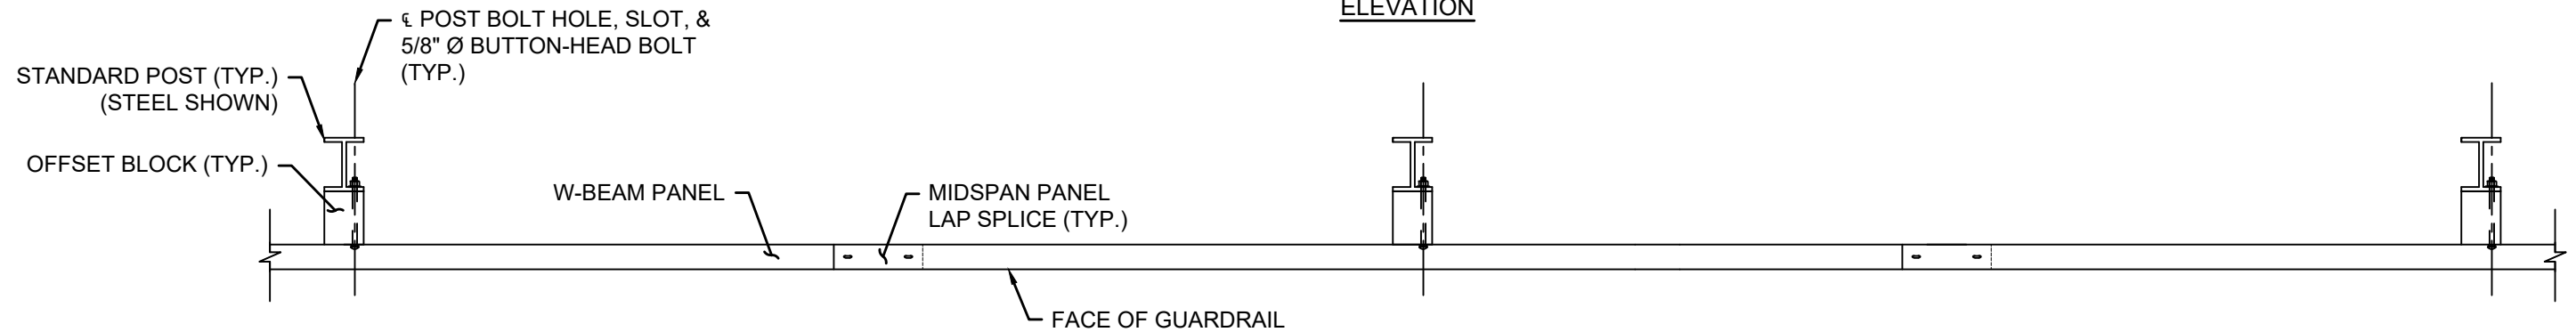

PLAN

NOTES:

1. A 9'-4 1/2" PANEL IS REQUIRED WHEN TRANSITIONING TO TL-3 W-BEAM GUARDRAIL TO MAINTAIN PROPER POST SPACING.
2. FOR SHOULDER (ONE-SIDE) USE ONLY. NOT FOR USE IN TWO-SIDED APPLICATIONS.